

RECEIVED
TP-96-89
AUG 23 2011

ACTION OF THE DIRECTOR, DEPARTMENT OF WATER RESOURCES IDWR / NORTH

This is to certify that the department has examined this application for temporary approval to use water under the provisions of Section 42-202a, Idaho Code, and has determined that:

- a) The application for temporary approval should be denied.
- b) The application for temporary approval should be approved, since
1. The temporary approval can be properly administered.
 2. Other water sources are not readily available.
 3. The approval is in the public interest.
 4. The approval will not injure known public values associated with the water source or any known water rights.

This application is therefore hereby:

 a) DENIED

 b) APPROVED, subject to the following conditions:

1. Diversion and use of water under this approval is subject to all valid existing water rights.
2. The applicant assumes all risk the use of the water under this approval may injure other water rights.
3. This approval authorizes a maximum diversion of 5 AF and a maximum rate of diversion of 0.13 cfs.
4. This approval does not grant a right-of-way across the land of another, does not create a continuing right to use the water and may not be used in connection with a use which requires a continuing water supply.
5. The department may cancel this approval at any time if the department identifies injury to other water rights.
6. This approval expires on 12/31/11.
7. This approval does not create a continuing right to use water.
8. The holder of this temporary permit shall not divert at a rate or in a manner that will significantly reduce the flow in the water source or otherwise adversely affect fish, wildlife or other public vaules.
9. Other: Water intakes should be screened to prevent entrainment or impingement of fish or other aquatic life. The maximum screen mesh size should be 0.25 inches; approach velocities should not exceed 0.5 ft/second.
10. Contact the DEPARTMENT OF WATER RESOURCES prior to diversion of water from streams.

DATED this 8 day of September, 20 11.

Keith E. Franklin
For the Director

RECEIVED

Form 202a 10/07
AUG 23 2011

Basin 94

Indent. No. TP-96-89

STATE OF IDAHO
DEPARTMENT OF WATER RESOURCES

IDWR / NORTH

APPLICATION FOR TEMPORARY APPROVAL OF WATER APPROPRIATION
(5 AF or less)Name of Applicant BOB ELLIOTT Phone 503 707 9203Address 337 PIERCE LN.; SAGLE, ID. 83860 Email _____1. Source of water LAKE PEND OREILLE Tributary to _____2. Location of point of diversion SW 1/4 SW 1/4 Sec. 36 Township 57N Range 2W B.M..County BONNER3. Location of place of use SW 1/4 SW 1/4 Sec. 36 Township 57N Range 2W B.M..County BONNER4. Proposed use of water DUST ABATEMENT

5. Amount of water:


Maximum rate of diversion _____ cfs or 60 gpm.Maximum daily volume .083 AF; Total volume 5 AF.6. Duration of diversion: From AUG. 30 '11 to OCT. 31 '11
Day-month Day-month7. Proposed diverting works 72 GPM PUMP (60 GPM FOR IRRIGATION + 12 GPM FOR FILTER CLEANER)
CLEMENS SCREEN, SPEARS CHECK VALVE, 400' OF 6" INTAKE PIPE.8. Who owns the property at the requested point of diversion? BOB ELLIOTT9. Describe the arrangement allowing access to the water 6" PIPE (SUCTION)10. Remarks JOINT APPLICATION WITH USACE AND IDWR HAS BEEN FILED.

I hereby acknowledge that I assume all risk if the diversion and use of the water under this approval injures other water rights. I certify this is a temporary use and that I am not seeking a continuing right to use water.

AUG. 18, 2011
Date[Signature]
ApplicantReceived by db
\$30.00 fee receipted by db
Watermaster Comments received? _____Date 8/23/11
N021966Time _____
Date 8/23/11
Date _____

Site Specific Design

LICENSED IN IDAHO & MONTANA

- 
- Landscape Architecture *ELLIOTT*
 - Analysis • Land Use Planning • Storm Water *CONTACT*
 - Erosion • Wetland Mitigation • Site Mapping

208.263.9474 or ~~877.875.6451~~




RZ 'Mac' MACDONALD • P.O. Box 143 • DOVER, ID 83825

← Copy sent

TP-96-89

SAGLE QUADRANGLE
IDAHO-BONNER CO.

7.5-MINUTE SERIES (TOPOGRAPHIC)

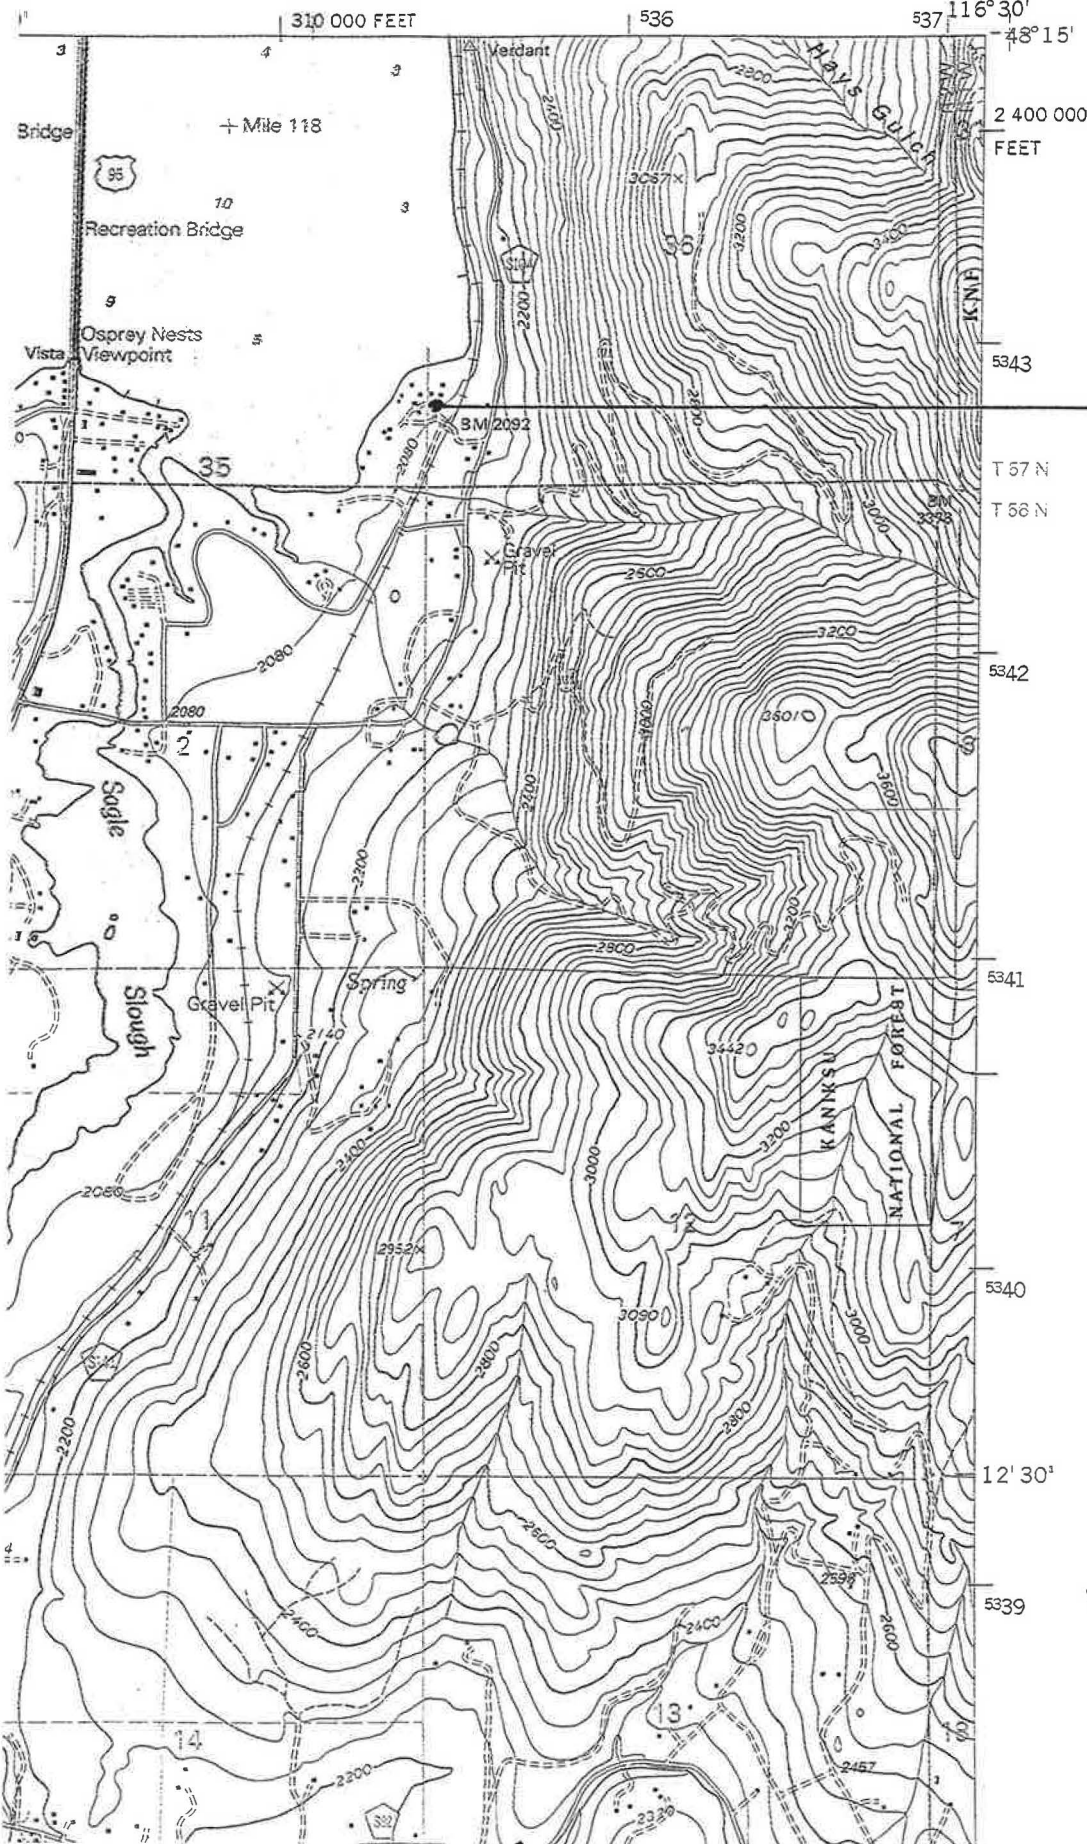


RECEIVED
AUG 23 2011
IDWR / NORTH

VICINITY MAP
ELLIOTT

TP-96-89 RECEIVED
AUG 23 2011
IDWR/NORTH

ELLIOTT SITE PLAN

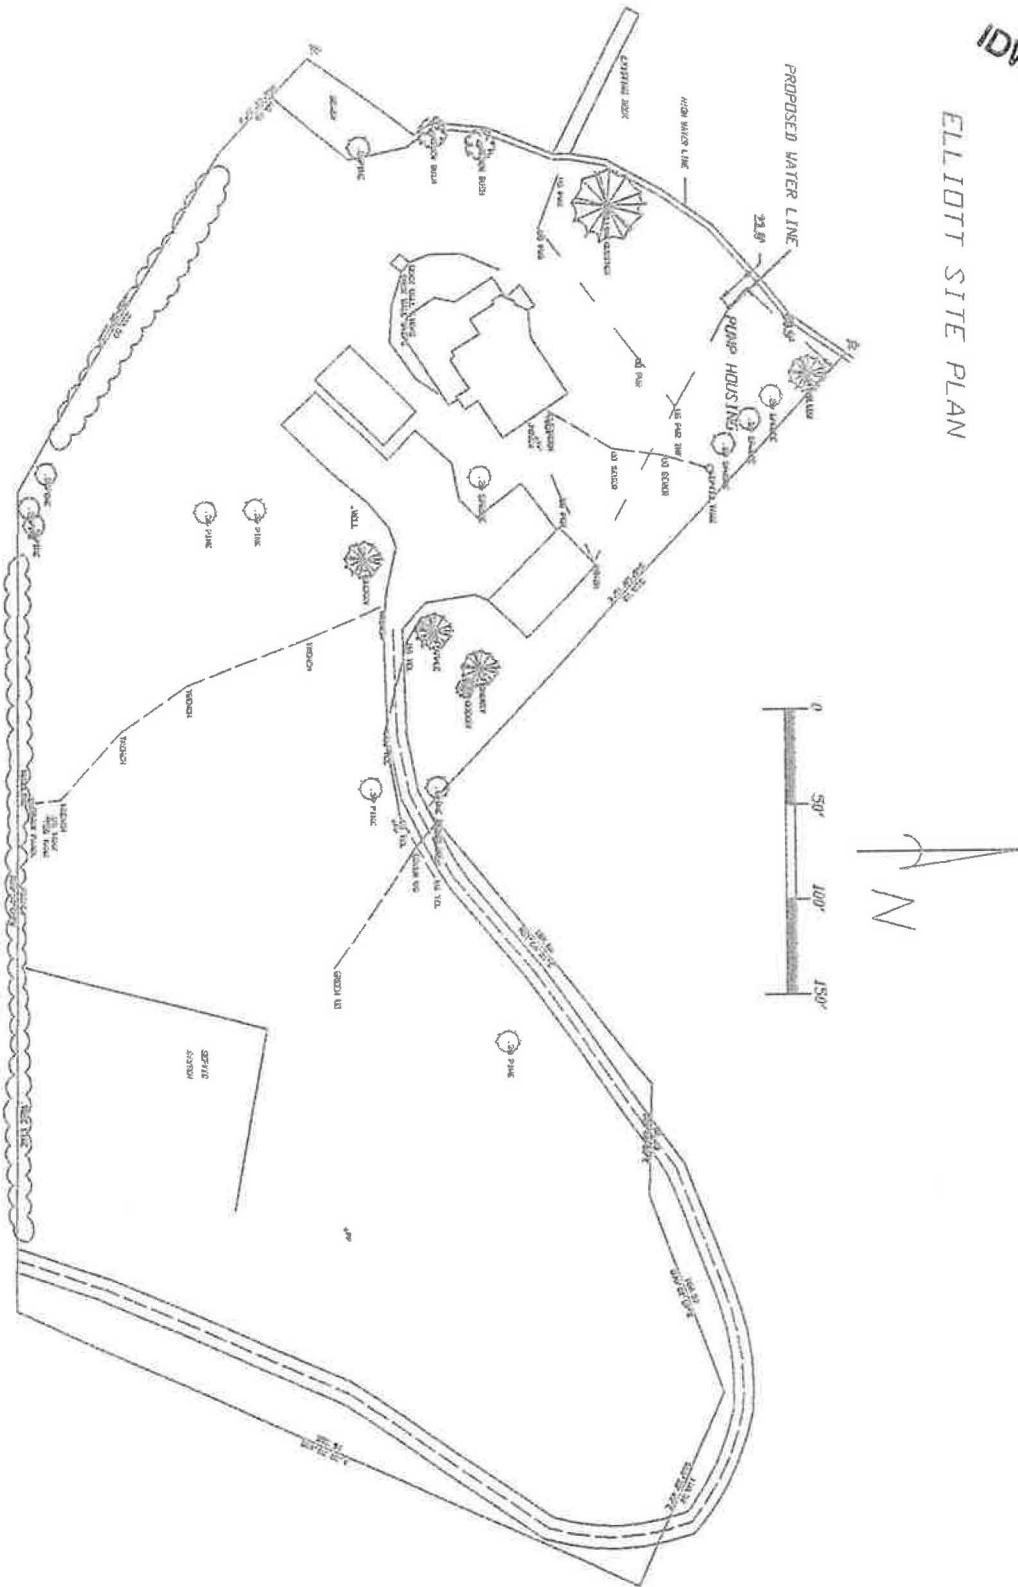

Area of dust abatement is all area of lot outside of buildings, driveway and parking.

2.1 PLAN VIEW

SCALE: AS SHOWN

2050 +2

2051 +4

2053 +2
SUCTION SCREEN
SEE DETAIL 4.3, SHEET 2

6" PVC OR HDPE PIPE

2051 +7


2053 +5

2052 +8

2053 +9
PUMP HOUSING


SHORELINE

WHELOW CLUSTER

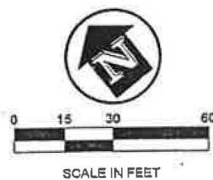

ELEVATION DATA PROVIDED BY:
MAC MACDONALD
SITE SPECIFIC DESIGN
SANDPOINT, IDAHO
DATUM NAVD 88

7P-96-89 RECEIVED
AUG 23 2011
IDWR / NORTH

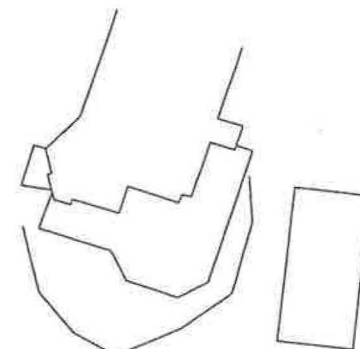

817.11

NO.	DATE	REVISION	ADJUSTED DATUM AND INTAKE LENGTH	TCB / TCB	DRUCK
1	8/17/11				

James A. Sewell and Associates, LLC
1205 HIGHWAY 2, SUITE 101
SANDPOINT, IDAHO 83864
(208) 263-4160





**IRRIGATION WATER INTAKE
PLAN AND PROFILE**
PROJECT:
**ELLIOT PROPERTY
BONNER COUNTY, IDAHO**

SHEET TITLE:
DATE: 8-16-11
SCALE: AS SHOWN
DESIGNED: TCB
DRAWN: AHB
CHECKED: TCB
PROJECT NO:
CAD FILE: E-ELLIOT.dwg

SHEET 1 OF 2

4.1 PROFILE VIEW


SCALE: AS SHOWN

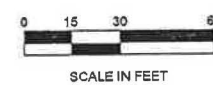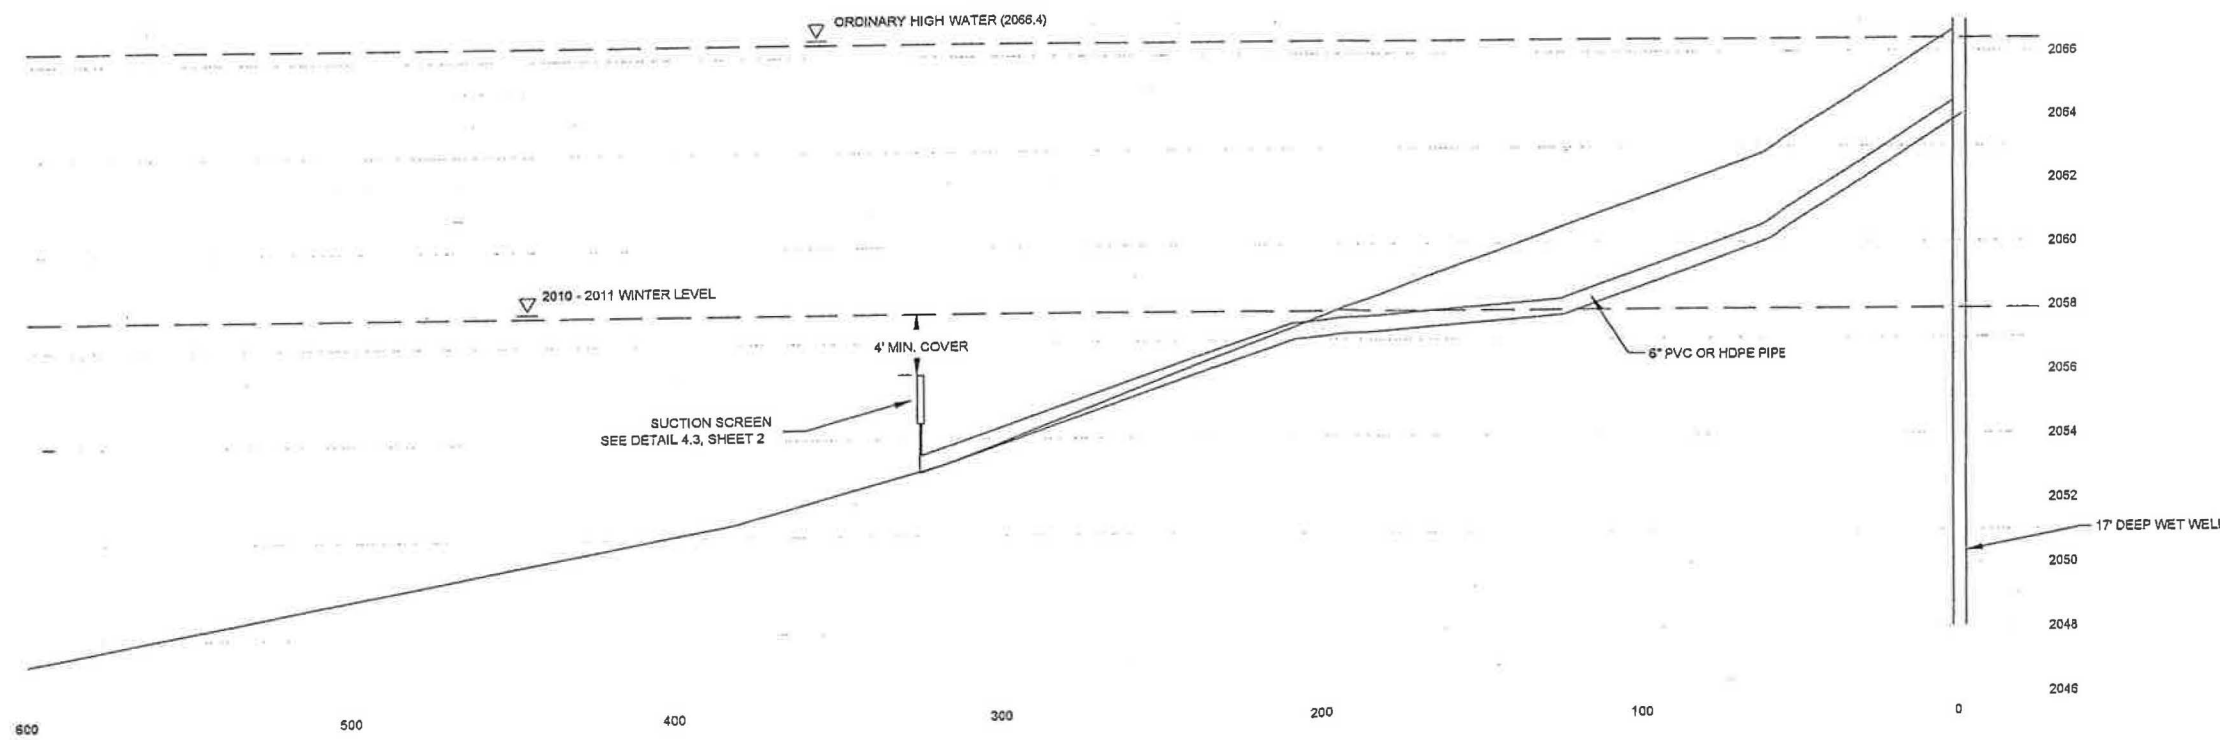


SCALE IN FEET




SCALE IN FEET

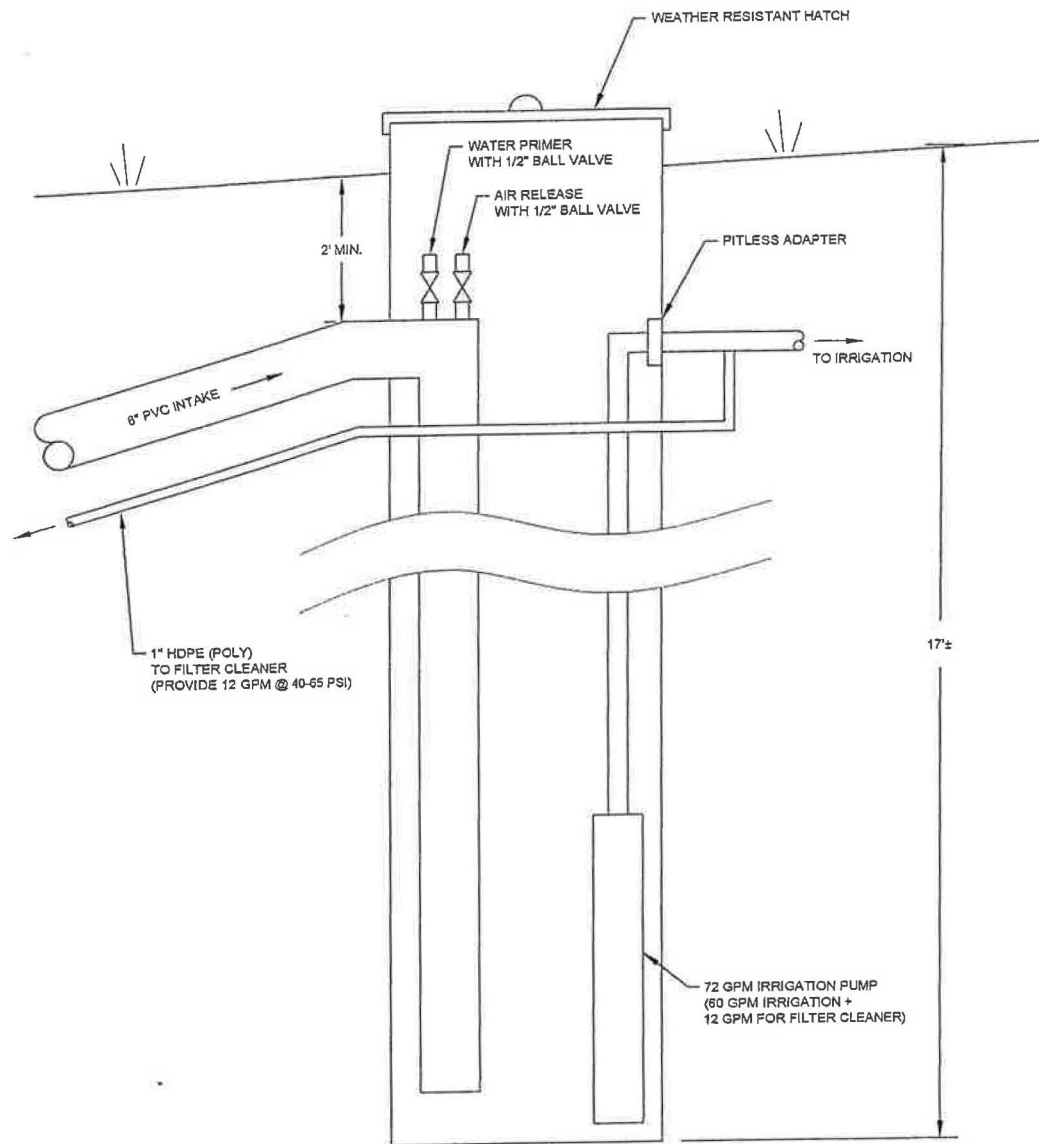

3.1 WET WELL
SCALE: N.T.S.

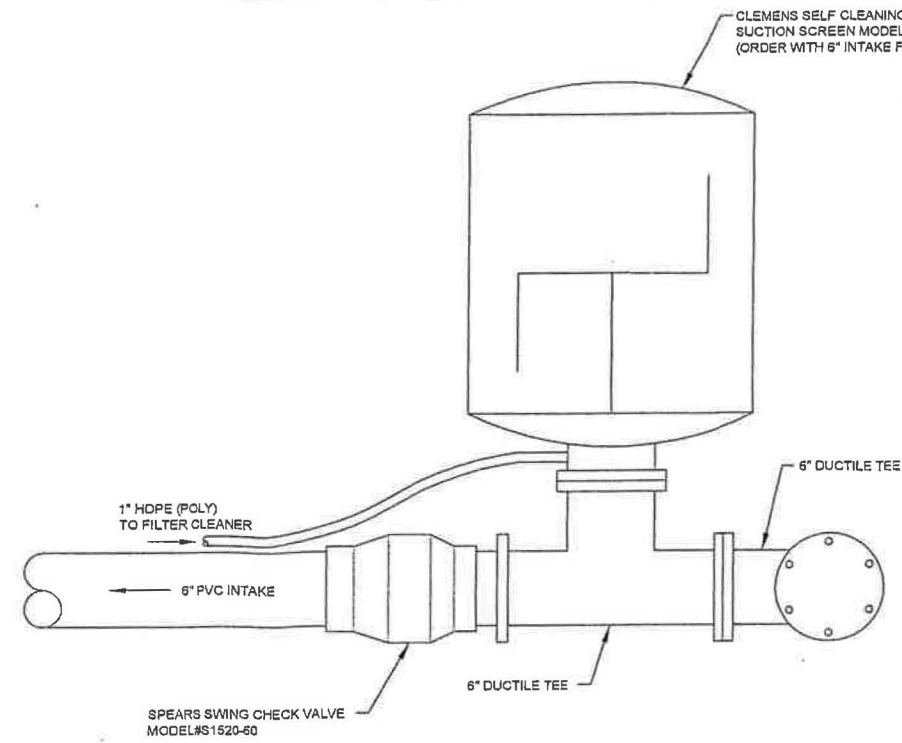

PROFILE

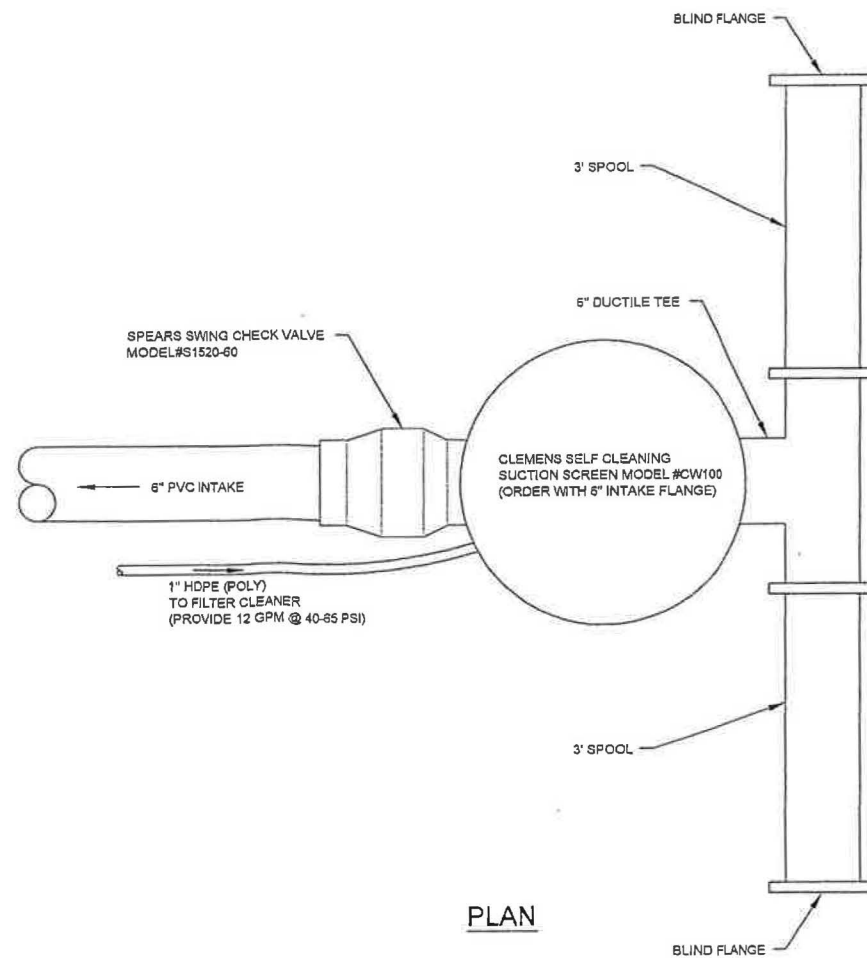

PLAN

4.3 INTAKE STRUCTURE
SCALE: N.T.S.

TP 96-89 RECEIVED
AUG 23 2011
IDWR / NORTH



James A. Sewell and Associates, LLC
1205 HIGHWAY 2, SUITE 101
SANDPOINT, IDAHO 83864
(208) 263-4160



SHEET TITLE: IRRIGATION WATER INTAKE
DETAILS
PROJECT: ELLIOT PROPERTY
BONNER COUNTY, IDAHO

DATE:	8-16-11
SCALE:	AS SHOWN
DESIGNED:	TCB
DRAWN:	AHB
CHECKED:	TCB
PROJ. NO.:	
GAO FILE:	E-ELLIOT.dwg
SHEET	2 OF 2



CALL
2 WORKING
DAYS
BEFORE
YOU DIG!

Bonner Boundary One Call
1-800-626-4950



State of Idaho

DEPARTMENT OF WATER RESOURCES

Northern Region, 7600 Mineral Drive, Suite 100, Coeur d'Alene, Idaho 83815

Phone: (208) 762-2800 FAX: (208) 762-2819 www.idwr.idaho.gov

C. L. "BUTCH" OTTER
Governor

GARY SPACKMAN,
Interim Director

FAX TRANSMITTAL COVER SHEET

DATE: 8-24-11

TO: Mary Terra Berns

FROM: _____

FAX #: 208-769-1418

NOTE: BLANK FORMS ARE AVAILABLE ON THE INTERNET AT:
<http://www.idwr.idaho.gov/RulesStatutesForms/>

DOCUMENT DESCRIPTION:

Application For Temp. Water Appropriation
Site Specific Design

TOTAL PAGES SENT: 4 PLUS (+) COVER SHEET

CONTACT: _____

Gerth Franklin
(NAME OF SENDER)

CHARGES: One (1) free copy per request, cover sheet not included. Two (2) or more copies per request are \$0.25 per page with a \$0.50 minimum

PLEASE CONSIDER THIS DOCUMENT AS A BILLING STATEMENT.

THE CHARGE FOR YOUR FAX COPIES IS \$ _____

PLEASE REMIT BY RETURN MAIL TO THE ABOVE ADDRESS.

PHONE NO: (208) 762-2800

FAX NO: (208) 762-2819

FAXED



State of Idaho

DEPARTMENT OF WATER RESOURCES

Northern Region, 7600 N. Mineral Drive, Suite 100 • Coeur d'Alene, Idaho 83815

Phone: (208) 762-2800 • Fax: (208) 762-2819 • Web Site: www.idwr.idaho.gov

C. L. "BUTCH" OTTER
Governor

GARY SPACKMAN
Interim Director

August 24, 2011

MARY TERRA BERNS
IDAHO DEPARTMENT OF FISH & GAME
2885 KATHLEEN AVE.
COEUR D'ALENE, ID 83815

Re: Application For a Temporary Approval of a Water Appropriation

Dear MARY:

The Department of Water Resources is seeking comment and/or recommendation from your agency, regarding two applications to temporarily appropriate 5.0 acre-feet of water from Pend Oreille Lake for dust abatement, by Site Specific Design, Bob Elliott. A copy of the application is attached for your reference.

Would you please submit your comments no later than September 7, 2011? If we do not hear from you by that date, we will assume that no comment from you means you have no objection to, concerns about, or conditions pertaining to the issuance of this permit.

You may send comments by regular mail to the above address, by FAX to 208-762-2819 or by e-mail to keith.franklin@idwr.idaho.gov.

If you have any questions, don't hesitate to contact me at this office.

Thank you.

Sincerely,,

Keith E Franklin
Senior Water Resources Agent

Encl/kf

*No Comments Received
12:02 9/8/11. m8*

FAXED



State of Idaho

DEPARTMENT OF WATER RESOURCES

Northern Region, 7600 N. Mineral Drive, Suite 100 • Coeur d'Alene, Idaho 83815

Phone: (208) 762-2800 • Fax: (208) 762-2819 • Web Site: www.idwr.idaho.gov

C. L. "BUTCH" OTTER
Governor

GARY SPACKMAN
Interim Director

09/12/2011

COPY

BOB ELLIOTT
337 PIERCE LN
SAGLE ID 83860

RE: Temporary Permit No. TP-96-89

Dear Applicant(s):

Your application for Temporary approval of Water Appropriation has been granted and assigned number TP-96-89.

Please be advised that THE PERMIT IS SUBJECT TO THE EFFECTIVE DATES AND CONDITIONS STATED ON PAGE TWO OF THE APPLICATION.

If you have any questions or if this office can be of further assistance, please contact us.

Sincerely,

Keith E. Franklin
Interim Program Manager

Enclosure

CC: RZ "MAC" MACDONALD
PO BOX 143
DOVER ID 83825