


PRELIMINARY PLAT FOR
HIGHPLAINS ESTATES SUBDIVISION


A PORTION OF THE W1/2
OF THE NE1/4 OF SECTION 21
T5N, R1W, BOISE MERIDIAN
ADA COUNTY, IDAHO
2002

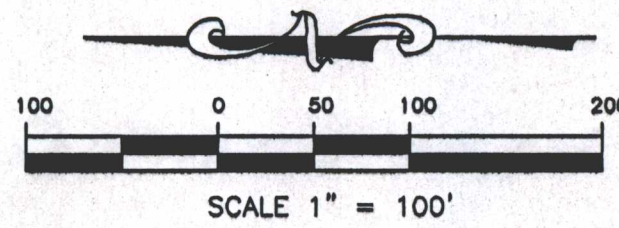

1/4 COR C.P.&F. #101125991



PINNACLE
Engineers, Inc.
1252 W. Executive Dr., Suite B, Boise, Idaho 83713
(208) 887-7760

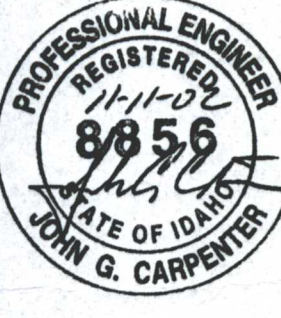

HIGHPLAINS ESTATES SUBDIVISION
PRELIMINARY PLAT
SHIRLEY SHARP

REVISED
NO. DATE DESCRIPTION

DATE
10/14/02

DRAWN BY:
DKG


DESIGNED BY:
DKG/CGB

CHECKED BY:
J.G. CARPENTER, P.E.

PROJECT NO.
C026129

SHEET

PP-2

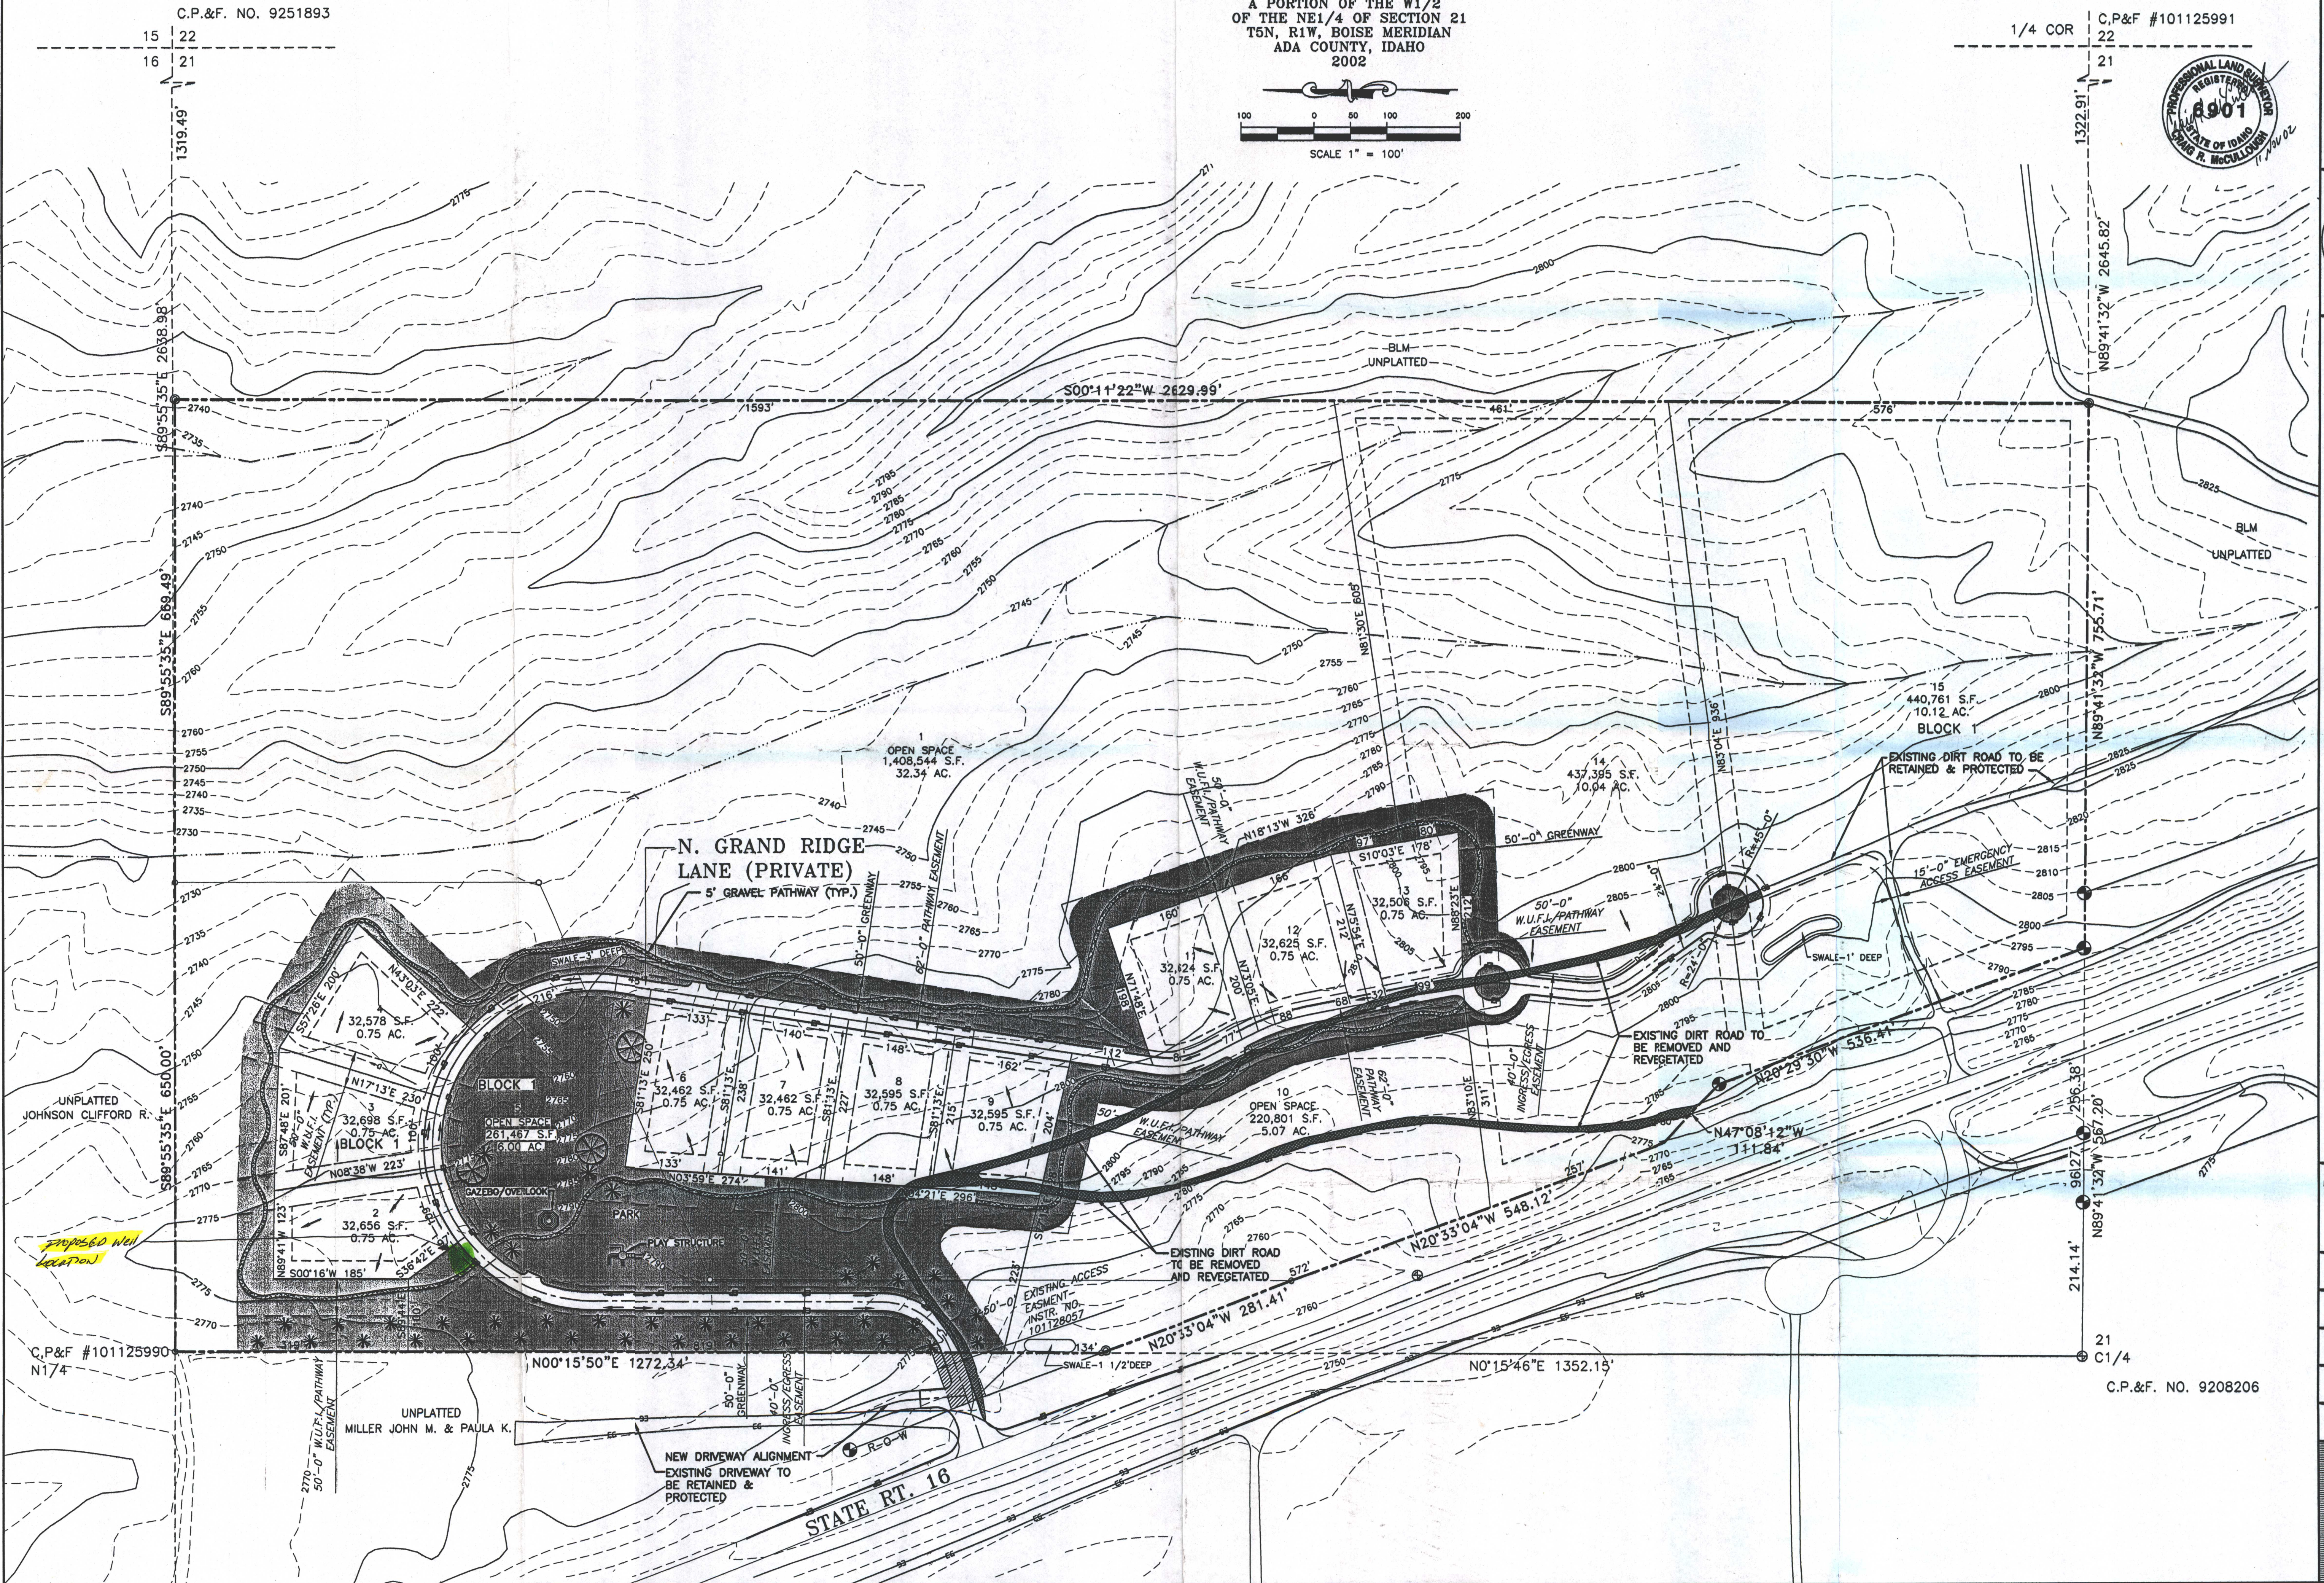

C.P.&F. NO. 9251893

15 22
16 21

1319.49

S89°55'35"E 688.49'

S89°55'35"E 650.00'

C.P.&F. #101125990
N174

N00°15'50"E 1272.34'

N0°15'46"E 1352.15'

C.P.&F. NO. 9208206