


Idaho Falls, Ida
5-12-66

State Reclamation Engr.
State house
Boise, Idaho.

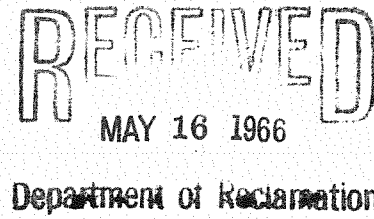

Enclosed find 1 copy of
Rev. 2 to former map sent to
you for Ditch & application on State
Land, located in Sec. 36 T.2.N, R.36
E. B.M. for Mrs Ada N. Mathews,
Box 491, Salmon, Ida.

Thanking you,
William Corbett Jr
808 Iowa St.
Idaho Falls, Ida.


Rev. 2 add another ditch.

FOR
ADA N. MATHEWS
CANAL-DITCH R/W.
in
SECTION 36, T.2N., R.36E. B.M.

RECEIVED


MAY 16 1966

Department of Reclamation

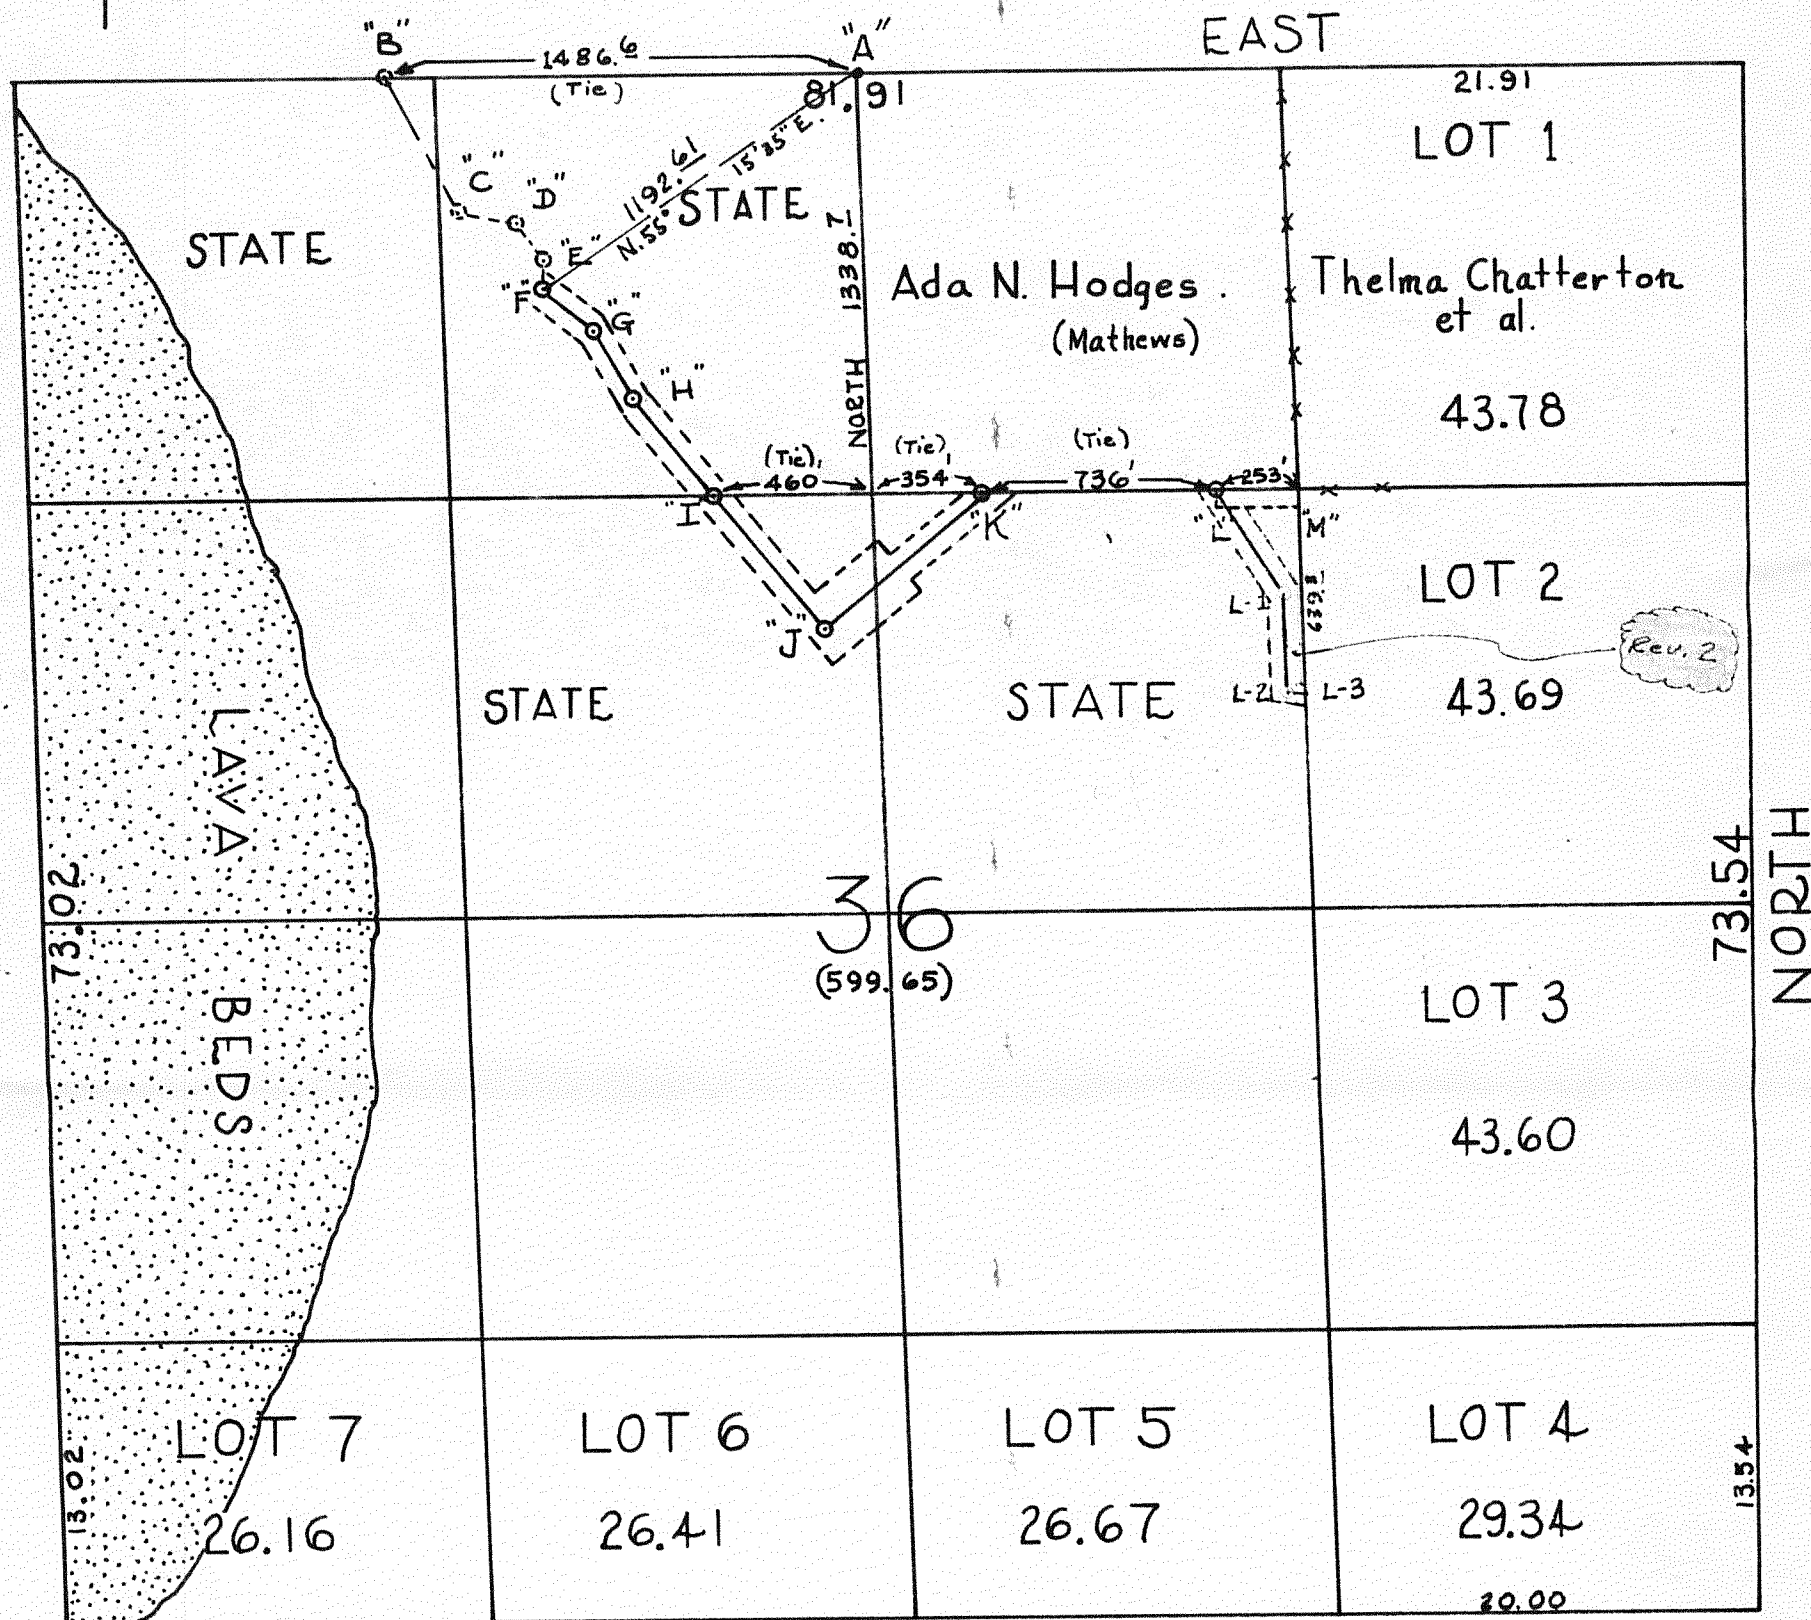

Scale: 1" = 600'

I Certify that a survey was made for Canal-Ditch R/W purposes, over State land, and that the R/W applied for is accurately represented hereon.

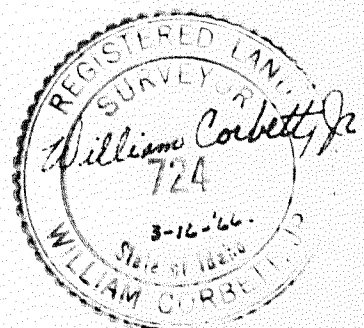

DATED: 3-16-66.

TOTAL

5.56
1.67
7.23
= 72,540 SF
= 1.67 Acres

(Rev. 1) - 3-31-66
(Rev. 2) - 5-11-66
(added ditch)

Course	B'ng.	Dist.	R/W Width	R/W Area.
AB	S. 89° 21' W.	1486.6	Tie	
BC	S. 29° 03' E.	489.2	"	
CD	S. 80° 03' E.	185.2	"	
DE	S. 37° 23' E.	147.5	"	
EF	S. 01° 56' W.	86.3	"	
FG	S. 52° 04' E.	198.8	100'	19,880
GH	S. 27° 44' E.	263.5	100'	26,350
HI	S. 39° 24' E.	380.2	100'	38,090
IJ	S. 39° 24' E.	532.5	100'	53,250
JK	N. 50° 15' E.	619.2	200' & 100'	91,920
LM	S. 88° 54' E.	253.2	50'	12,650

5.27 Acres.

0.29 Acres.

5.56 Acres.

R/W Length = 2248'
R/W Width = (As Shown).

Course	B'ng.	Dist.	R/W Width	R/W Area
LM	S. 88° 54' E.	253.2	50'	
L-K-1	S. 31° 26' E.	390.2	100'	39,020
L-L-2	S. 0° 26' E.	309.2	100'	30,900
L-L-3	S. 87° 48' E.	52.4	50'	2,620